

Surrounds cut 'Santa Ana' couchgrass behind green

Remove tree and bushes left of existing green

New larger green on multiple levels and extended forward

Pair of greenside bunkers at front and middle left to guard the approach

Remove poor trees from around good Eucalypt tree specimen

Remove trees planted too close to the edge of the fairway, and remove poor trees in this copse

Remove existing first fairway bunker and return to fairway

Remove Eucalypt tree short left of fairway bunker and adjacent tree to widen out hole corridor

Remove Melaleuca bushes and other small trees

Remove existing 'Turfgrid' path and replace with new hard surface path – suggest concrete pavers as they are easiest to repair tree root intrusions

Remove trees at right of green too close to new putting surface

Widen fairway out at right

Remove small tree adjacent to new bunker

New fairway bunker at right side in general vicinity of existing bunker

Widen fairway at right side in lead up to new bunker

Remove selected Eucalypts (and lop back others) along right side to widen up the hole corridor

Remove various poor quality small trees, including a Pine, to create a view corridor through to the adjacent 18th fairway

Remove existing fairway bunker at left side and replace it with a new, more prominent bunker some 10-12m further on. When coupled with new rear tee this bunker will become relevant again to longer hitters.

Remove trees along left side to ensure new bunker can be fully seen from the tee

Remove lone tree at edge of fairway to widen hole corridor

Widen fairway out at left side leading up to new bunker

Remove trees along left side to ensure new bunker can be fully seen from the tee

Remove dead tree in left rough

Remove Pine tree and lop back adjacent trees to ensure clear view of fairway bunker from tee

Remove dead tree at edge of pond encased by ivy

Remove small tree at fairway edge to facilitate fairway widening to the right


Soften abrupt mound at right edge of fairway and widen out fairway to right to create broader landing area from women's tee. Trim back tree branches over.

Lop back tree limbs overhanging fairway edge

Construct new women's tee in right rough in a location that gives a much improved line of play for women golfers up the fairway. Remove and lop back trees as required to site the tee.

Remove existing women's tee and reshape this portion of the fairway

Remove bushes (Nandina and Golden Diosma) at the edge of the path

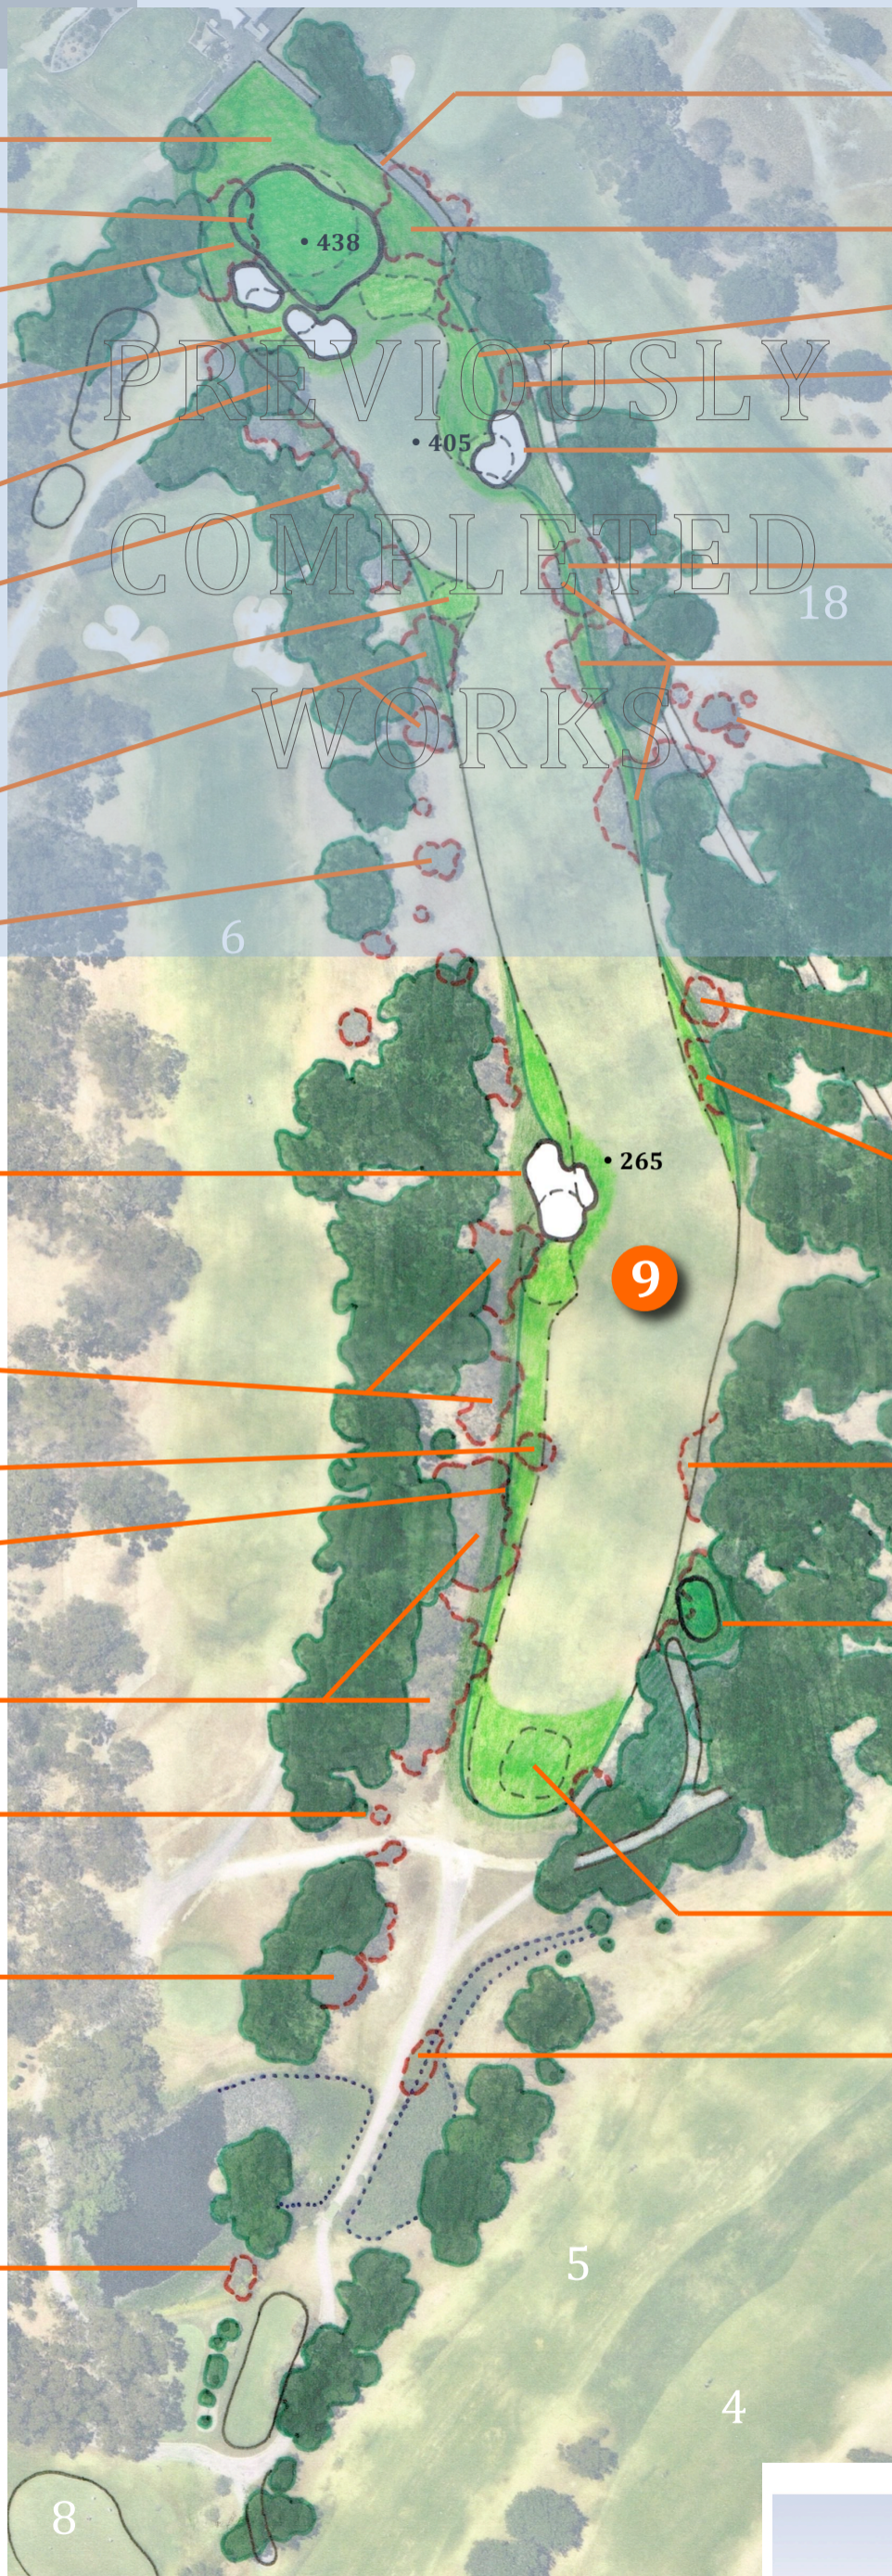

Par 5 Existing 429m

September 2019

HOLE 9 HOLE CONCEPT PLAN

Tea Tree Gully Golf Club



crafter + mogford
GOLF STRATEGIES
golf course architecture



www.golfstrategies.com.au